




# WHITE OAKS

SAVANNA



STILLWATER

55082

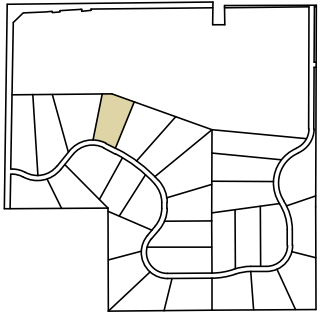


# WHITE OAKS SAVANNA

County Road 12 and Lake Elmo Avenue





[whiteoakssavanna.com](http://whiteoakssavanna.com)
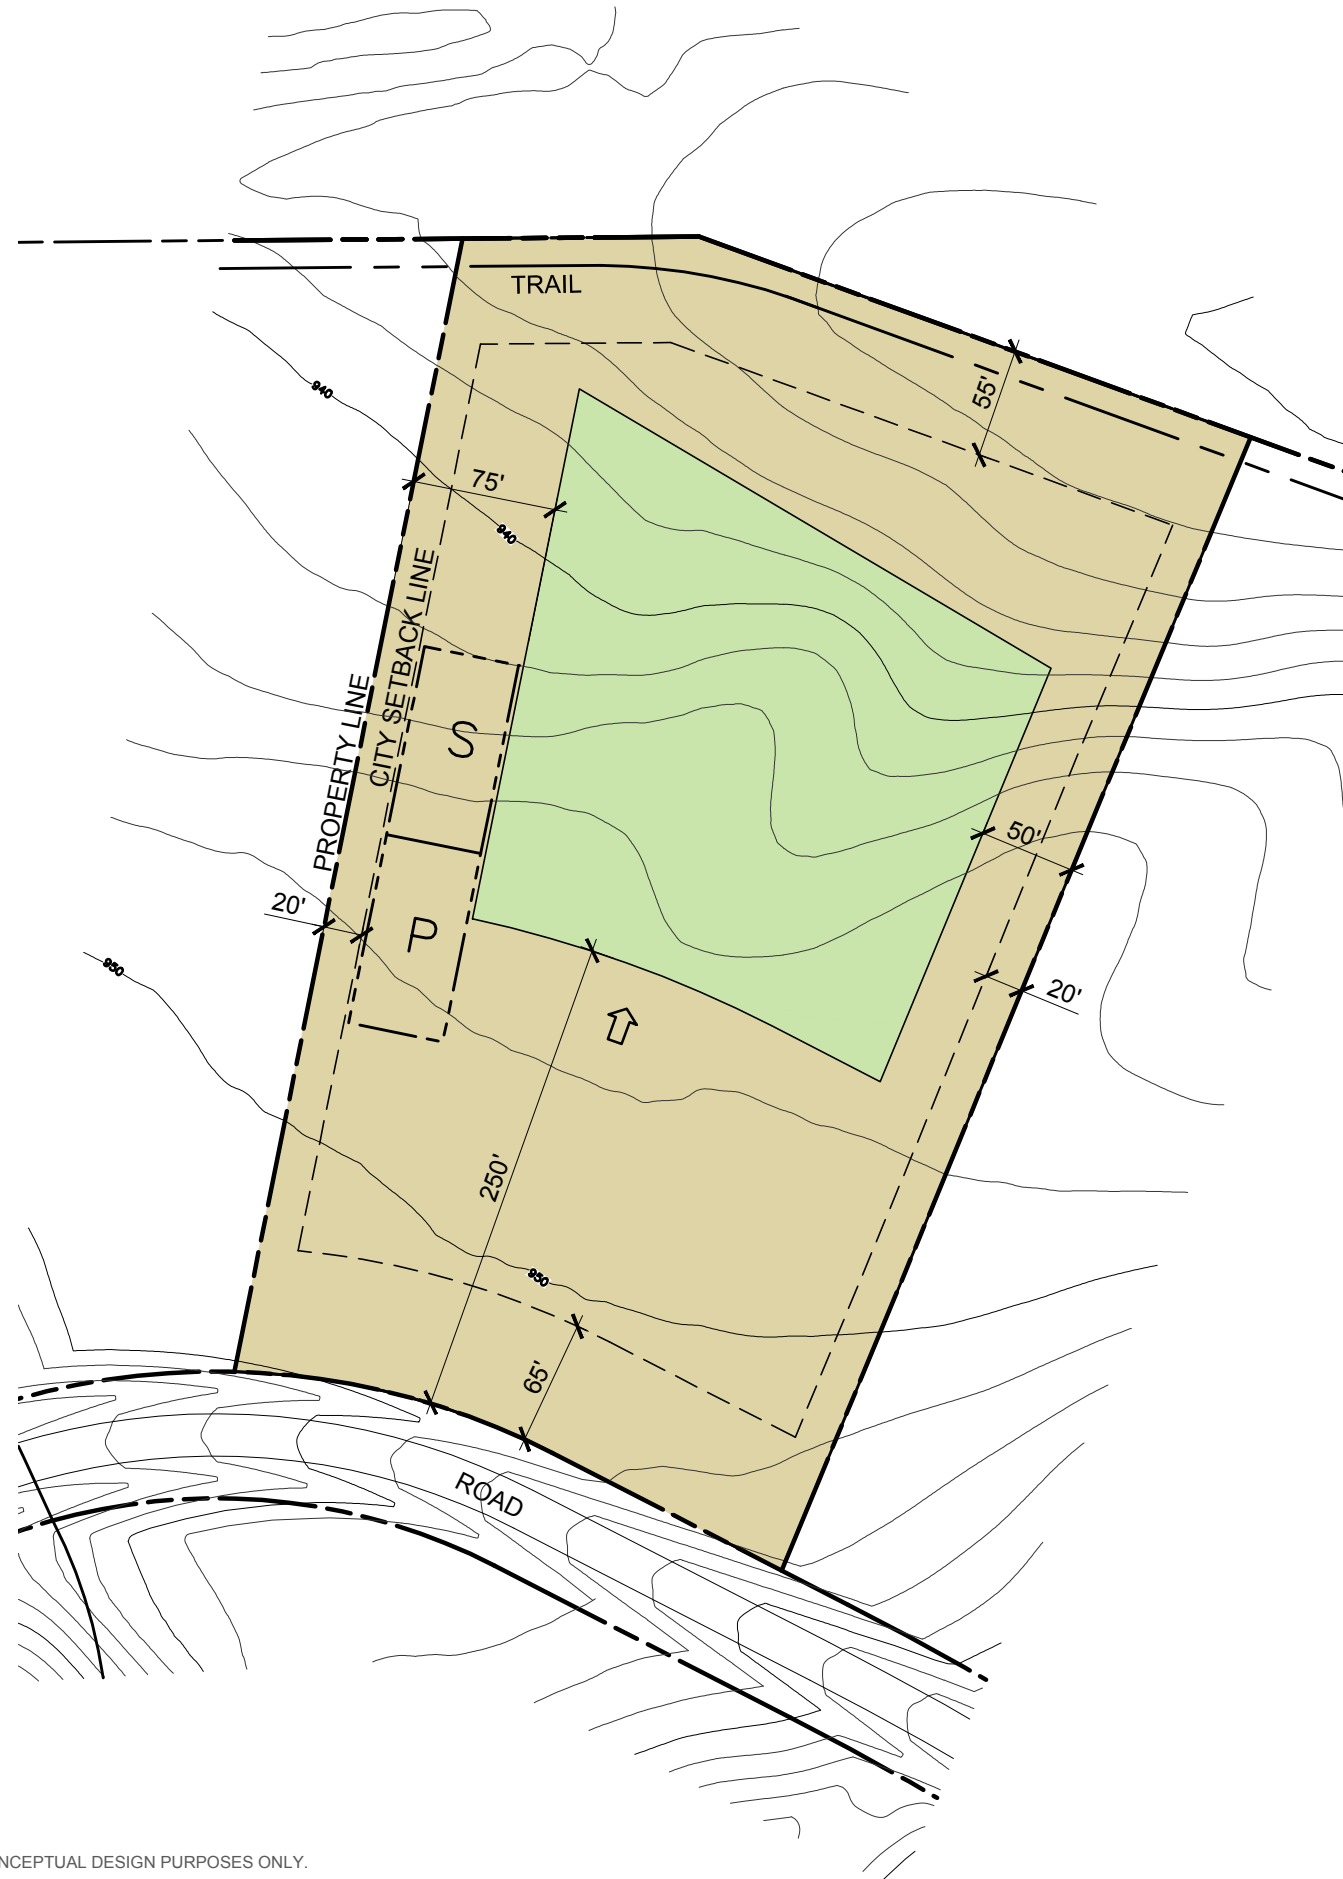
## S-107

©2018 White Oaks Savannah. All rights reserved. Site plan is conceptual and subject to change without formal notice. Visit [whiteoakssavanna.com](http://whiteoakssavanna.com) for more information



### LOT KEY

-  NATURAL AREA MAINTAINED BY HOA
-  WETLAND MANAGEMENT MAINTAINED BY HOA
-  POTENTIAL LOT IMPROVEMENT AREA
-  INTENDED WATER MANAGEMENT



1 LOT 107  
SCALE: 1:100

