




WHITE OAKS

SAVANNA



STILLWATER

55082

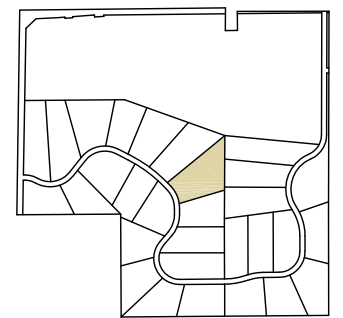


WHITE OAKS SAVANNA

County Road 12 and Lake Elmo Avenue




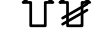
whiteoakssavanna.com

S-113

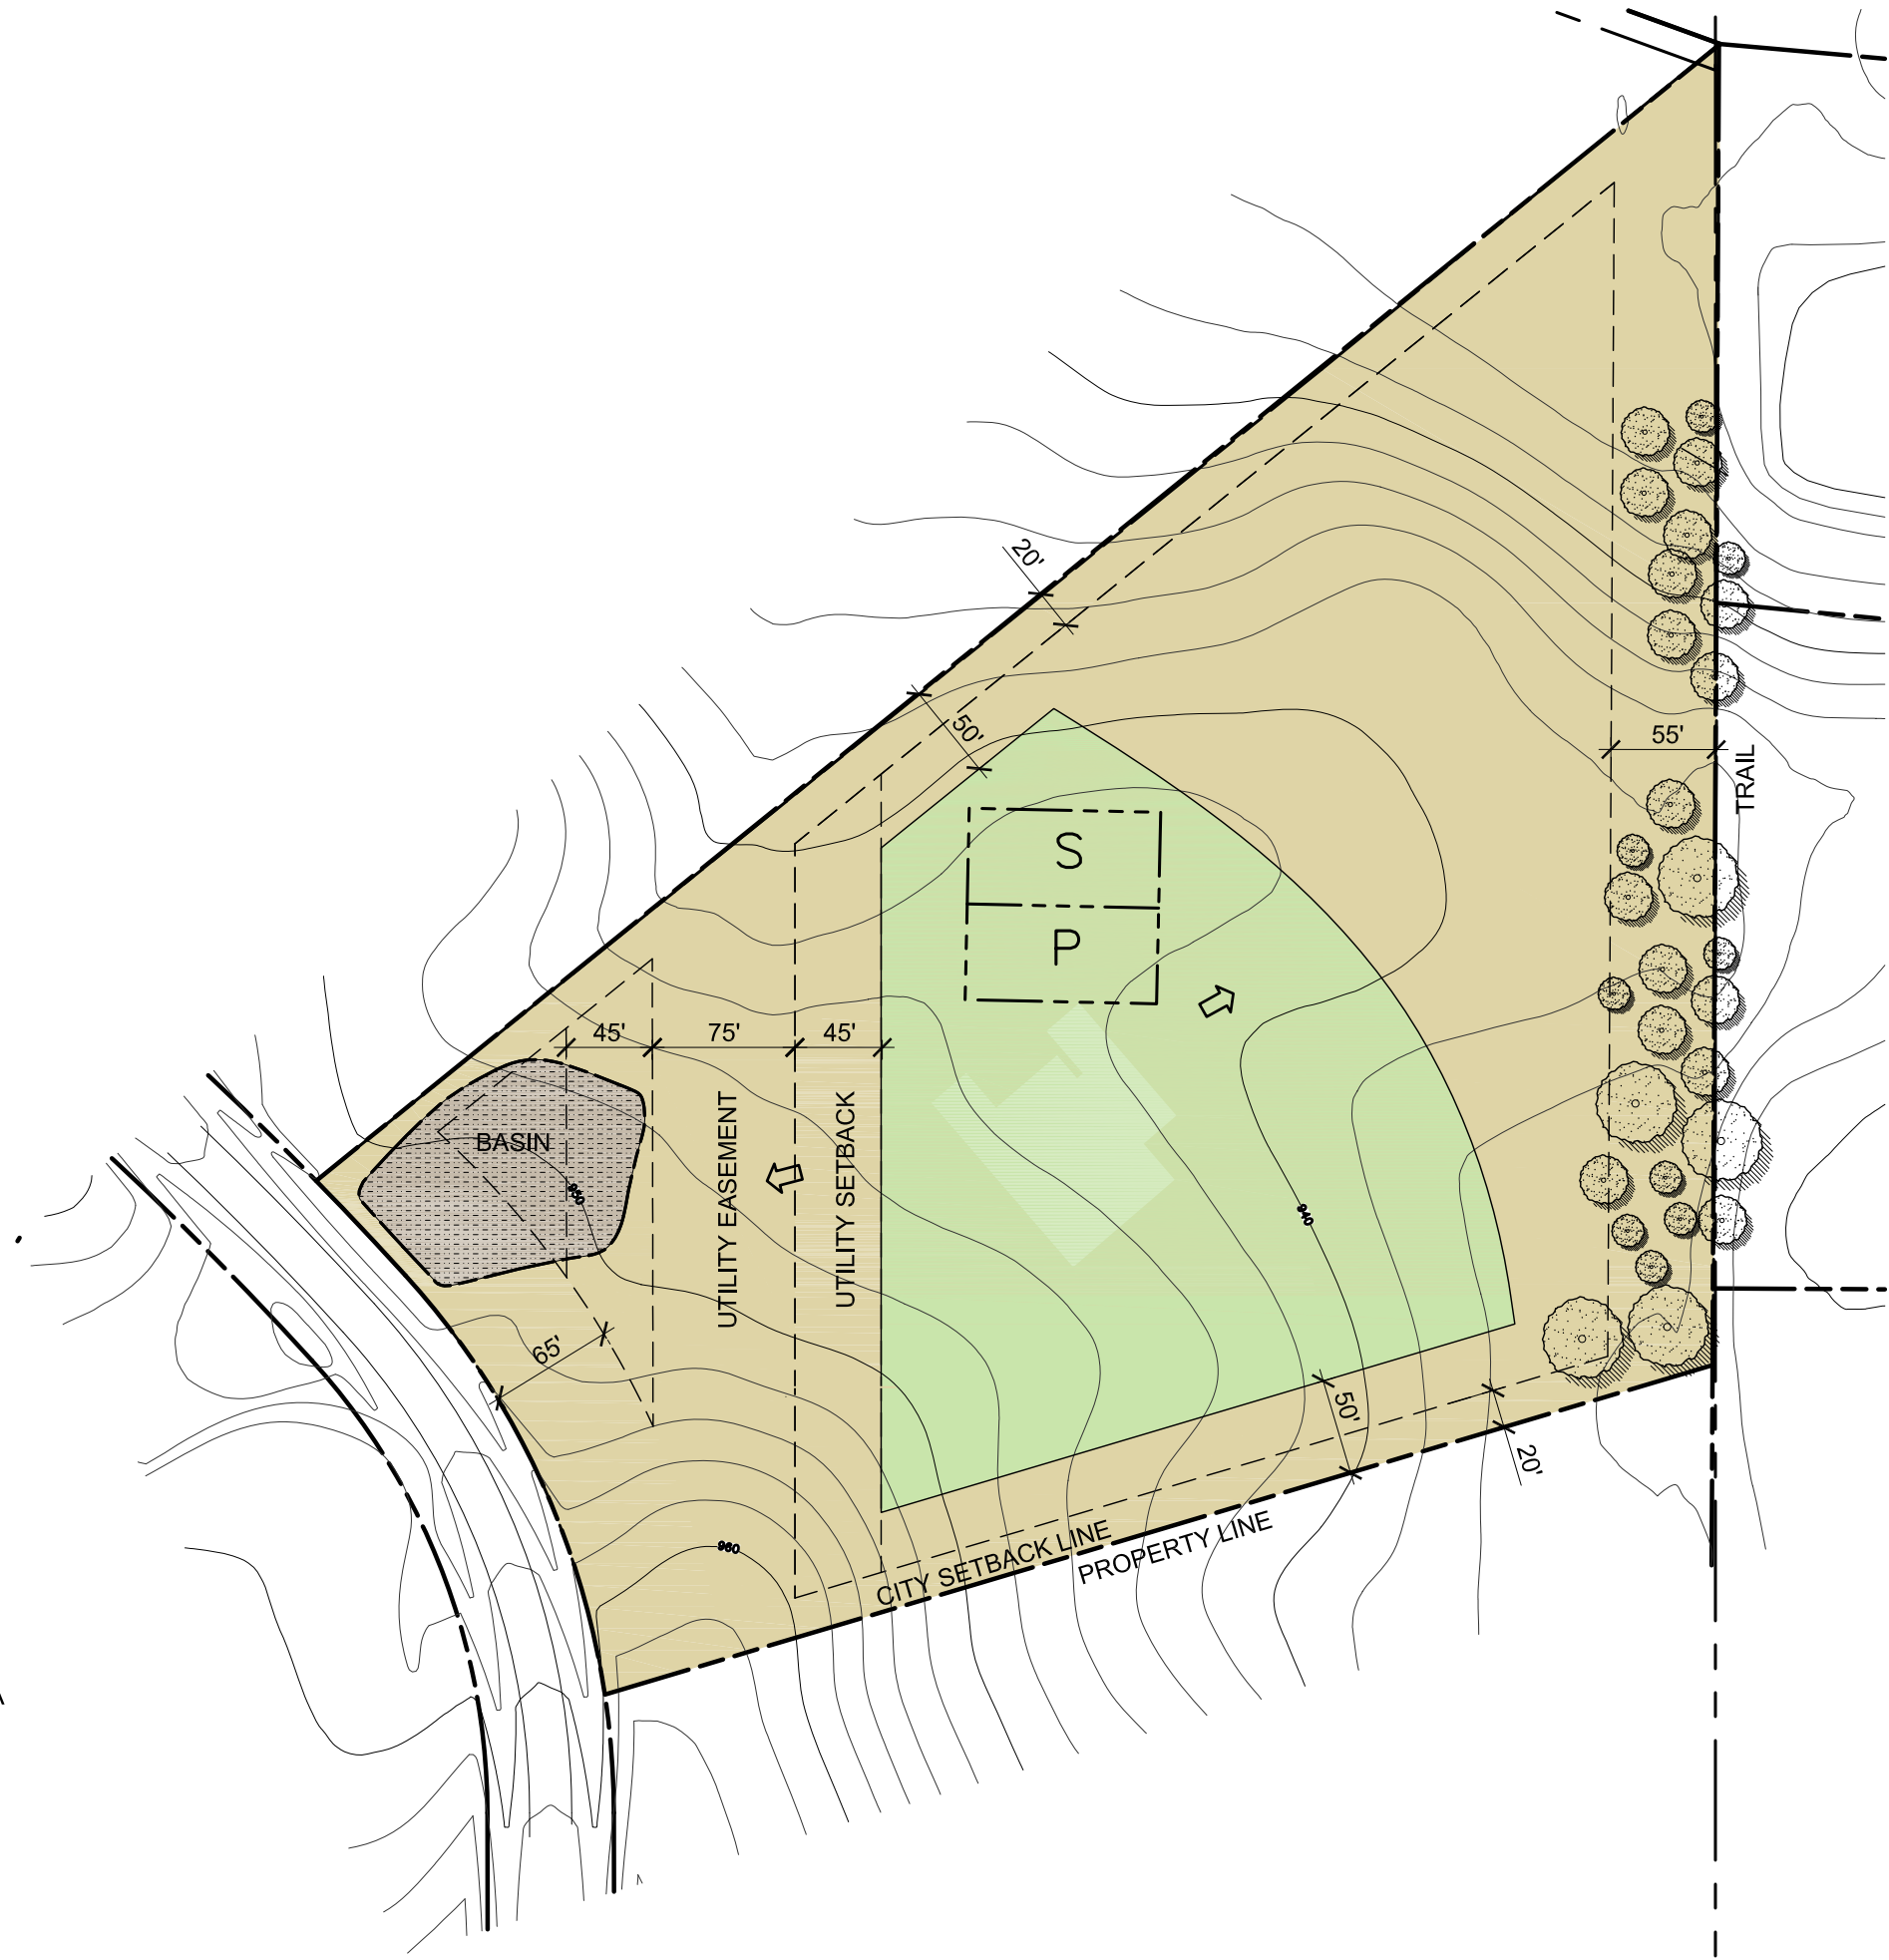©2018 White Oaks Savanna. All rights reserved. Site plan is conceptual and subject to change without formal notice. Visit whiteoakssavanna.com for more information



LOT KEY

-  NATURAL AREA MAINTAINED BY HOA
-  WETLAND MANAGEMENT MAINTAINED BY HOA
-  POTENTIAL LOT IMPROVEMENT AREA
-  INTENDED WATER MANAGEMENT



1 LOT 113
SCALE: 1:100

