




WHITE OAKS

S A V A N N A



STILLWATER

5 5 0 8 2

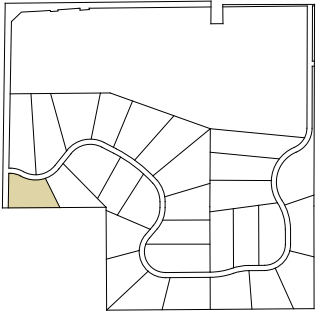


WHITE OAKS SAVANNA

County Road 12 and Lake Elmo Avenue





whiteoakssavanna.com

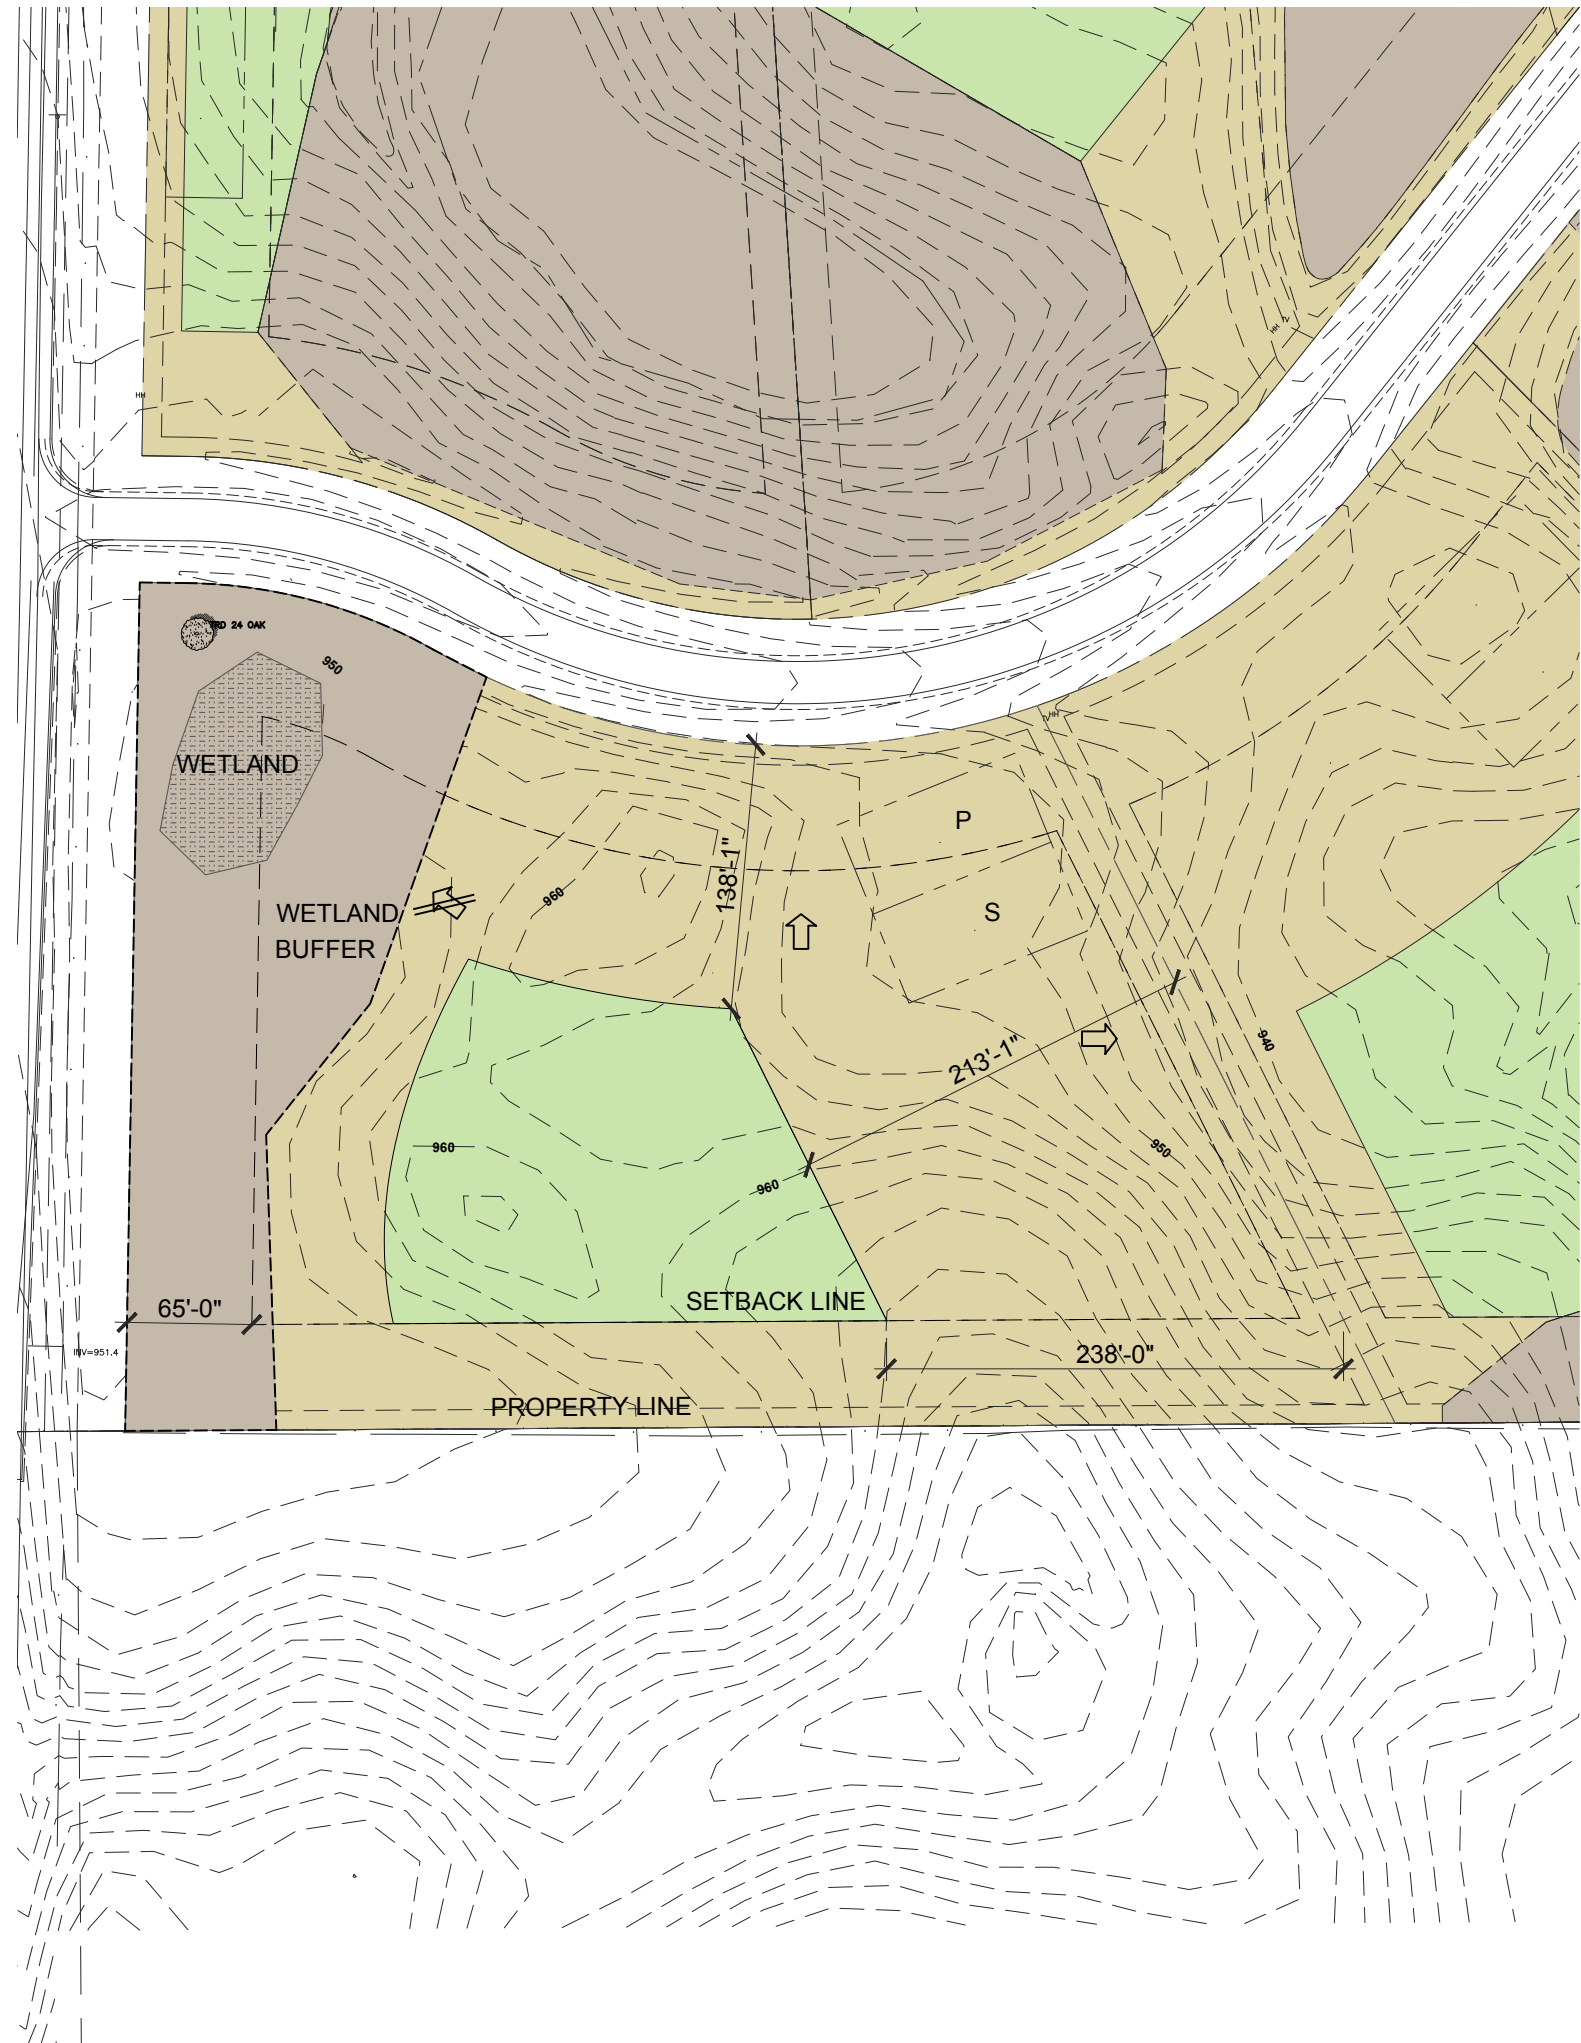S-102

©2021 White Oaks Savanna. All rights reserved.
Site plan is conceptual and subject to change
without formal notice. Visit
whiteoakssavanna.com for more information



LOT KEY

-  COMMUNITY DESIGNATED NATURAL AREA
-  WETLAND BUFFER
-  POTENTIAL LANDSCAPED AREA
-  BUILDABLE AREA



1 LOT 102

SCALE: 1:100

